




OVERVIEW 1ST FLOOR

Howard Mintzer
4938 Albany Post Road
Hyde Park, N.Y. 12580
Dutchess County

DRAWINGS BY:
PAUL TRUIMS, P.E.
16 FRIENDSHIP LANE
POUGHKEEPSIE, N.Y. 12601
(914) 490-3269

DATE:	06/20/17
SCALE:	5/32" = 1'-0"
SHEET:	A-2

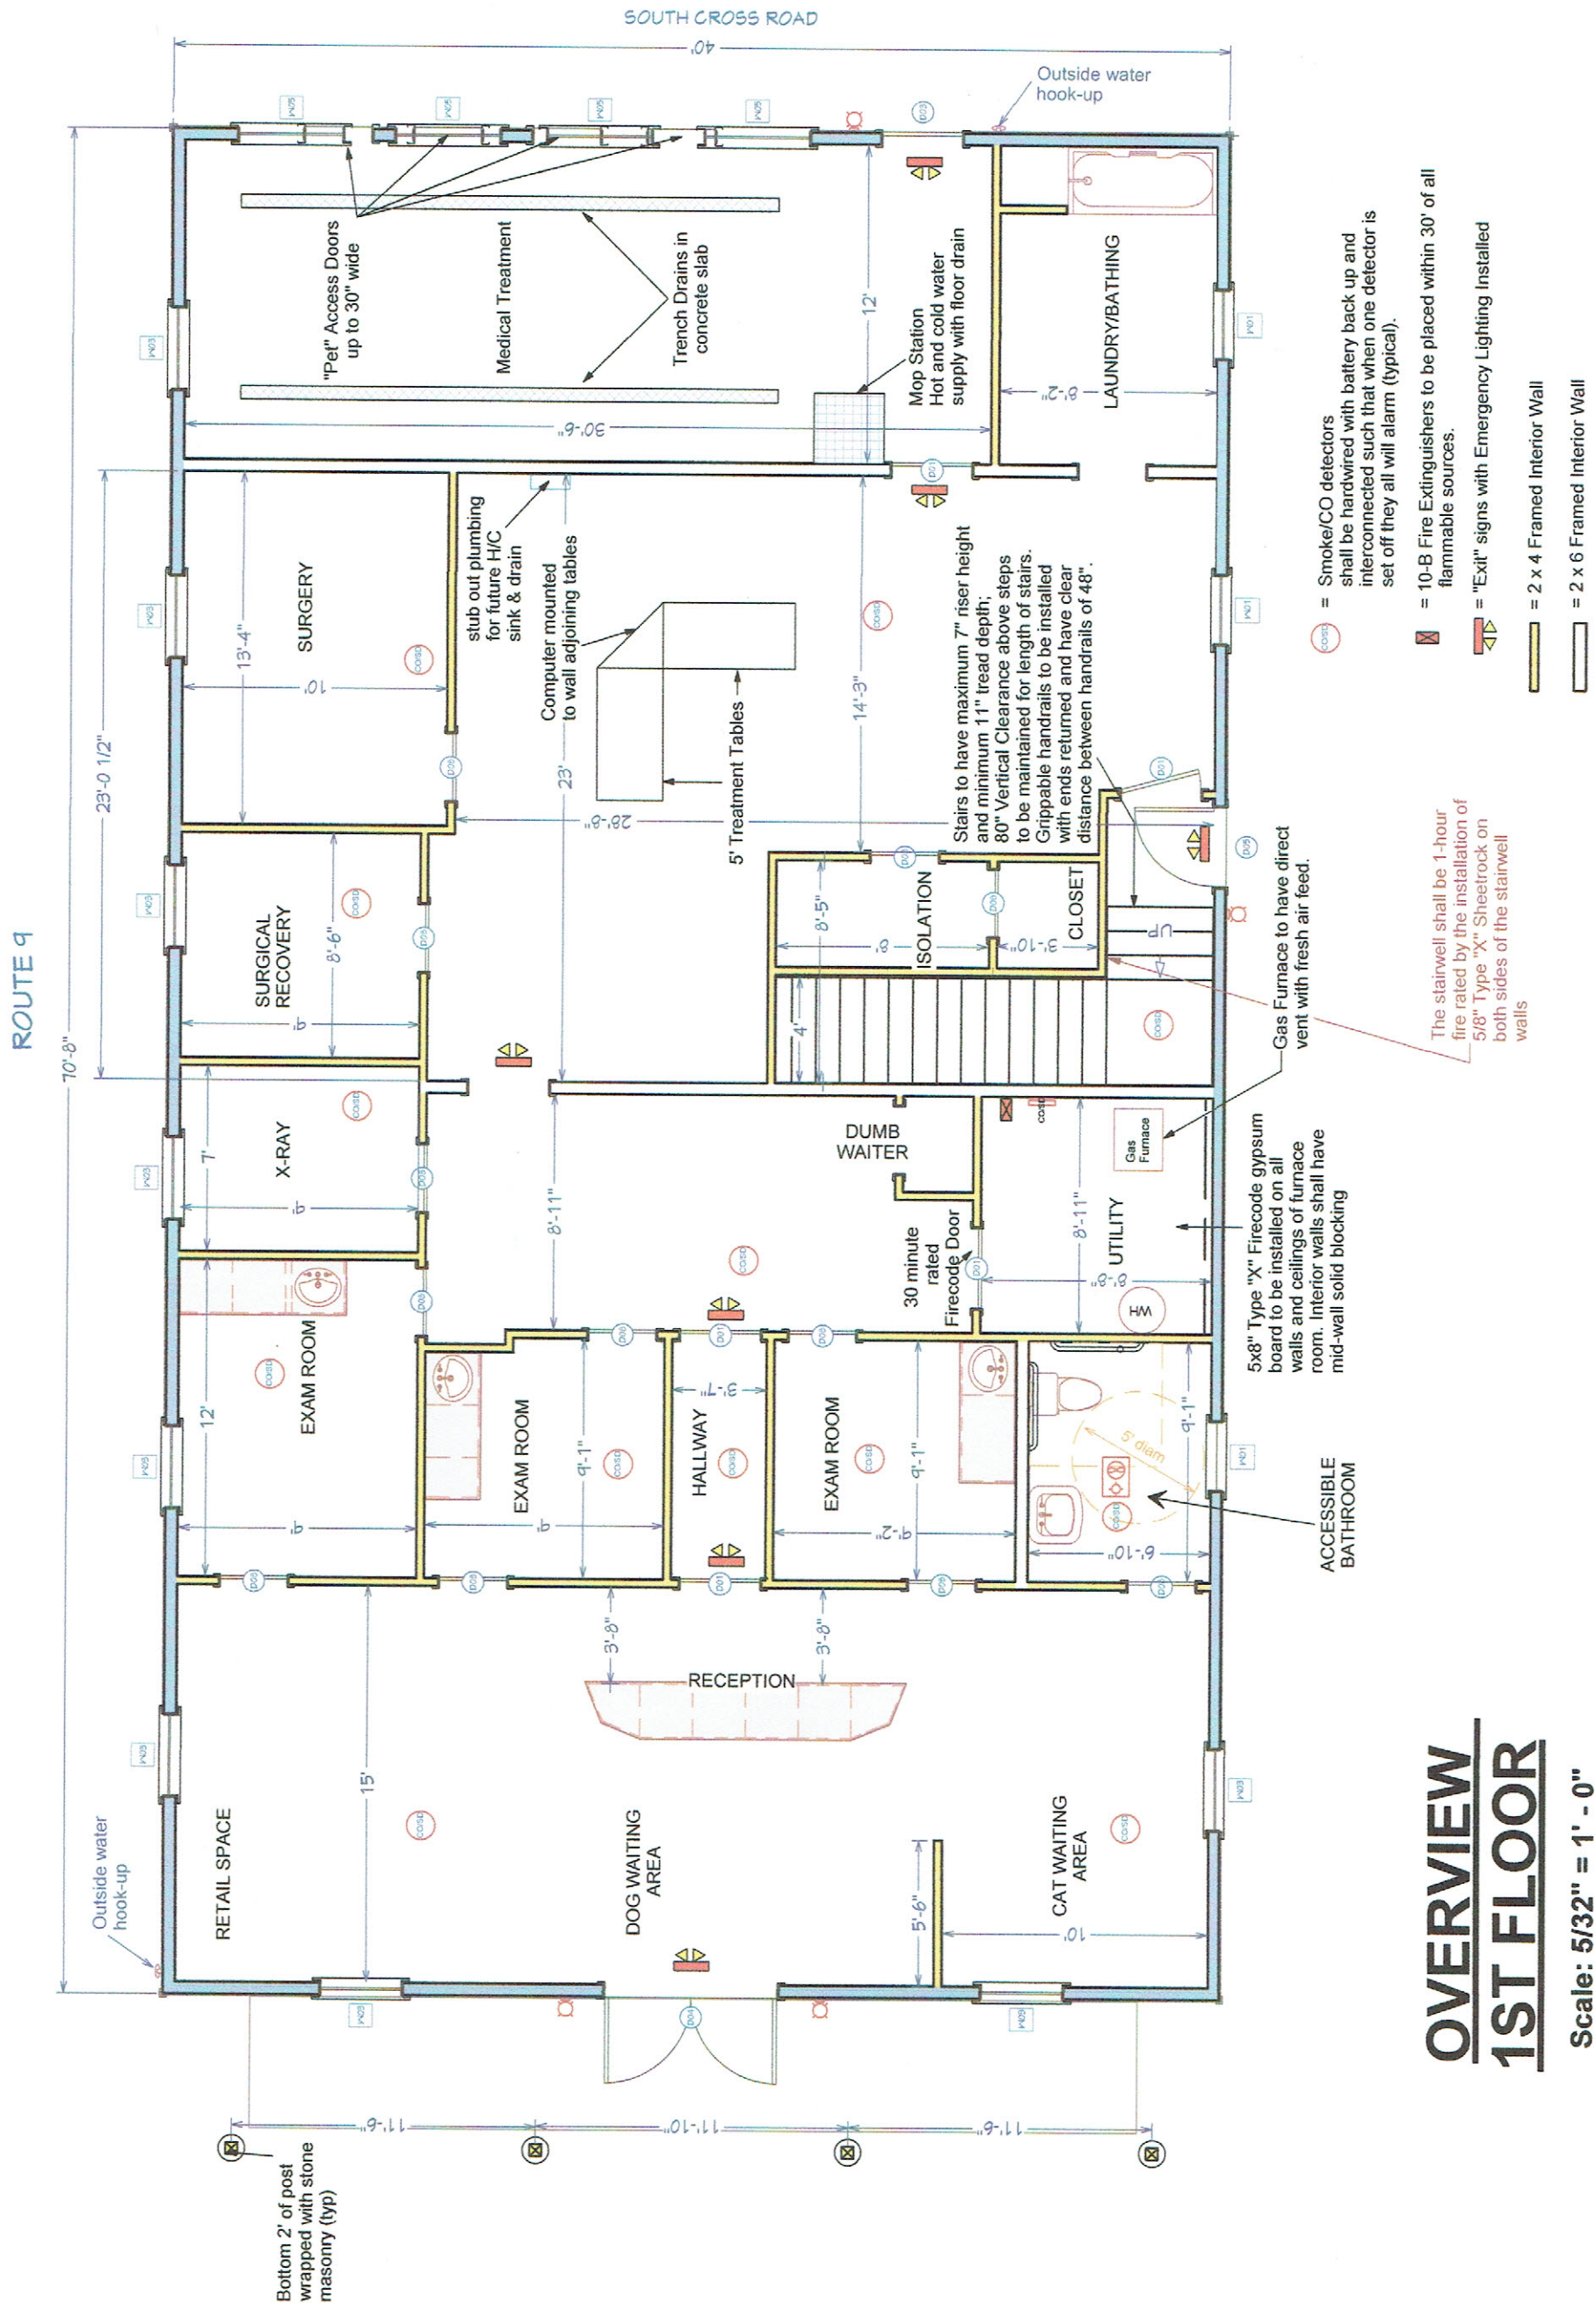

OVERVIEW 1ST FLOOR

Scale: 5/32" = 1' - 0"